


案内図

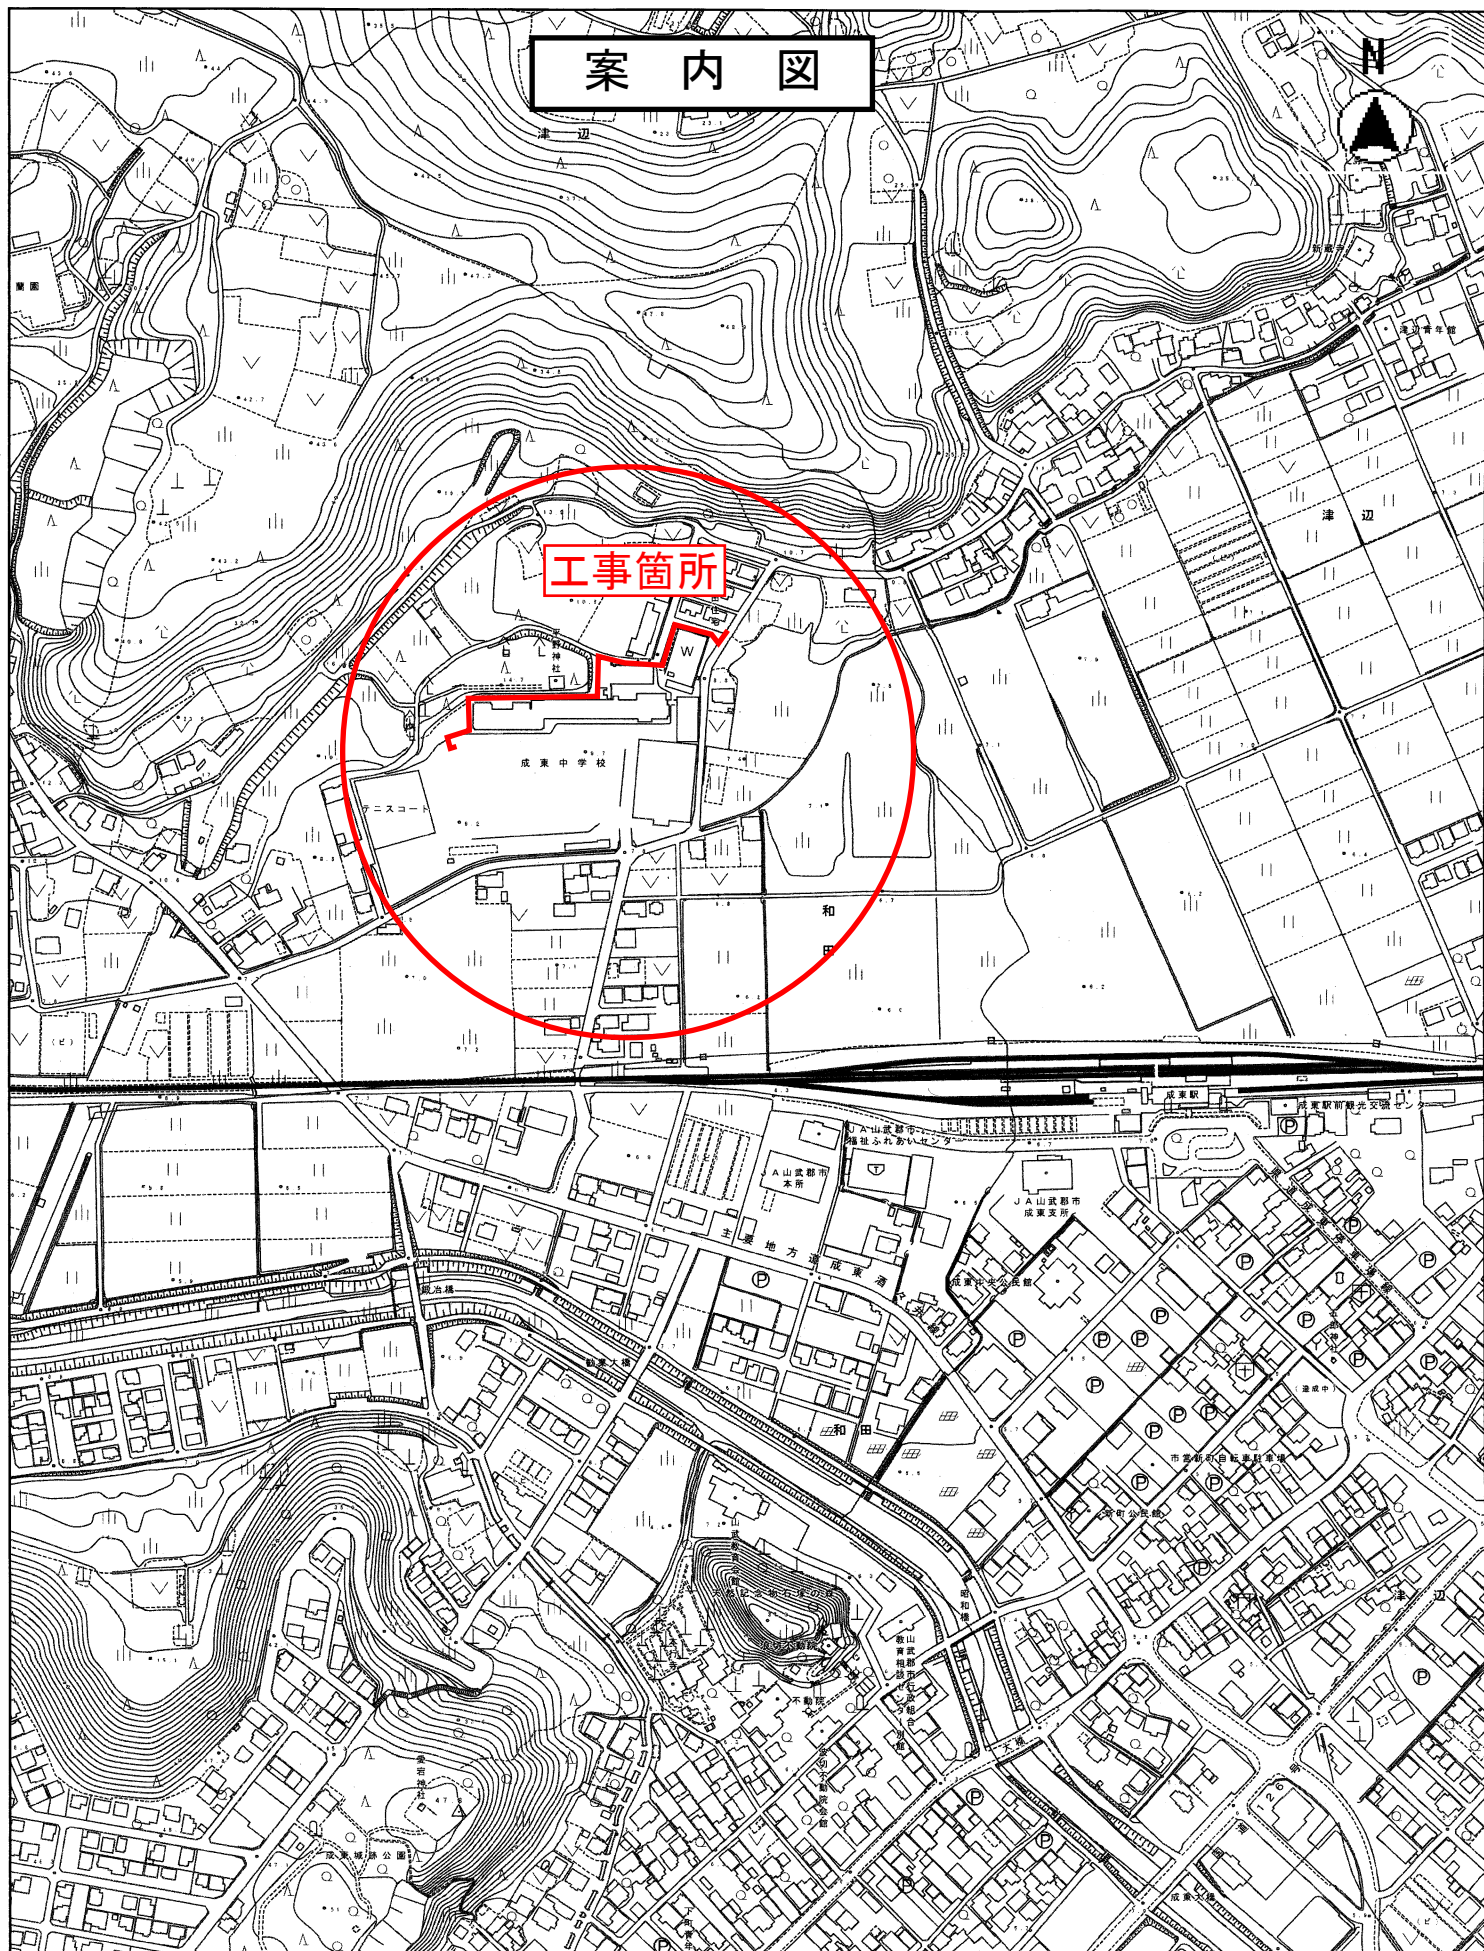

工事箇所

成東中学校



縮尺 1 : 5000

