





案内・台帳図

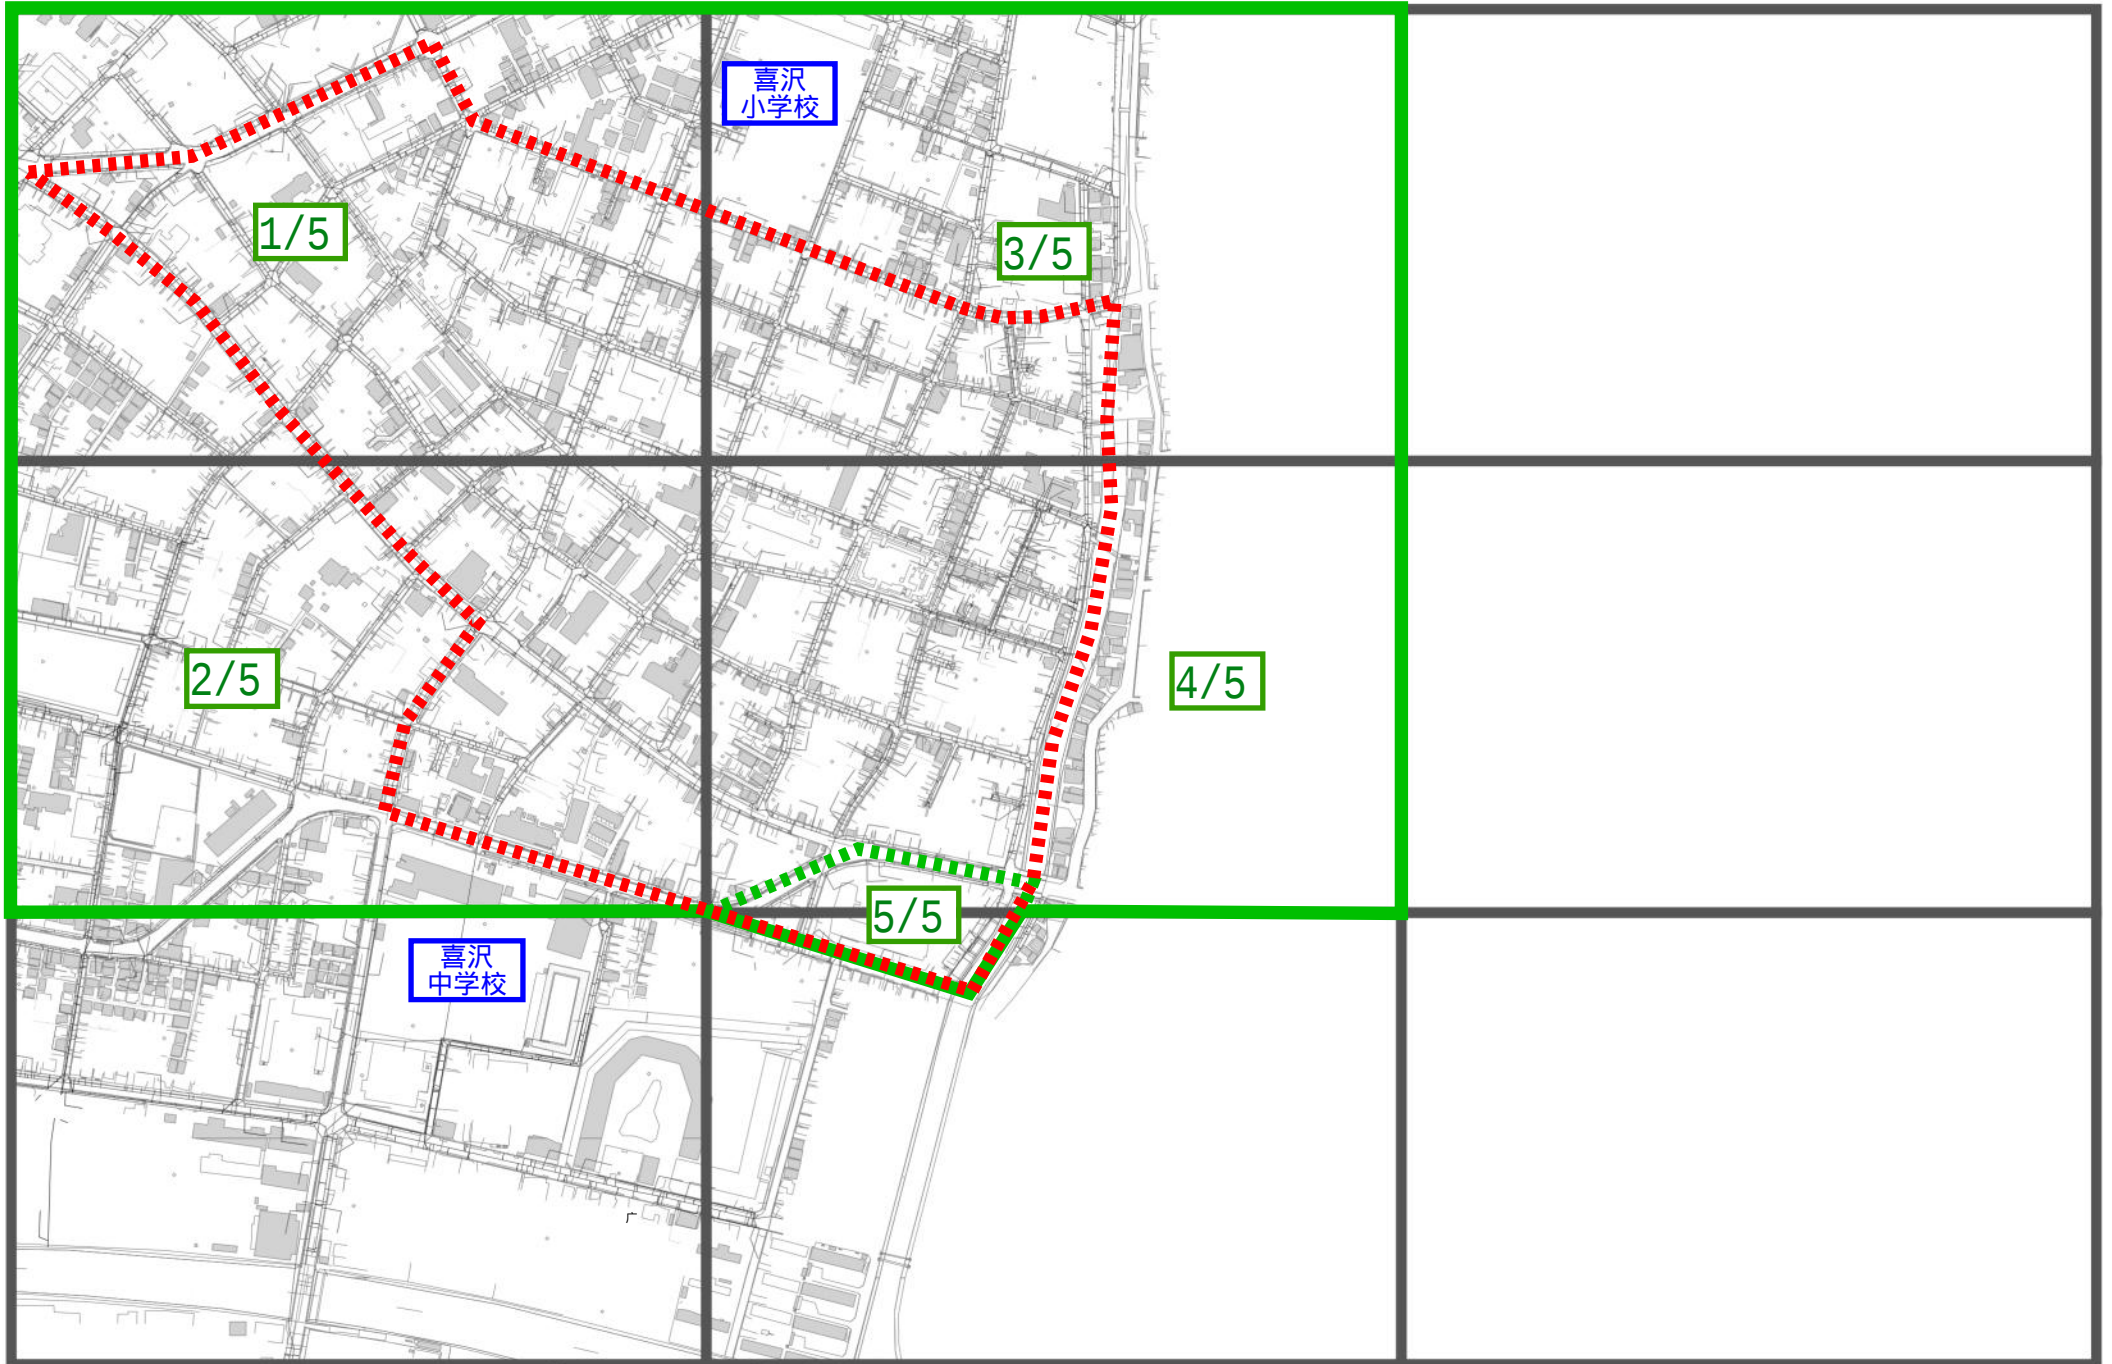

管路清掃（その２）業務

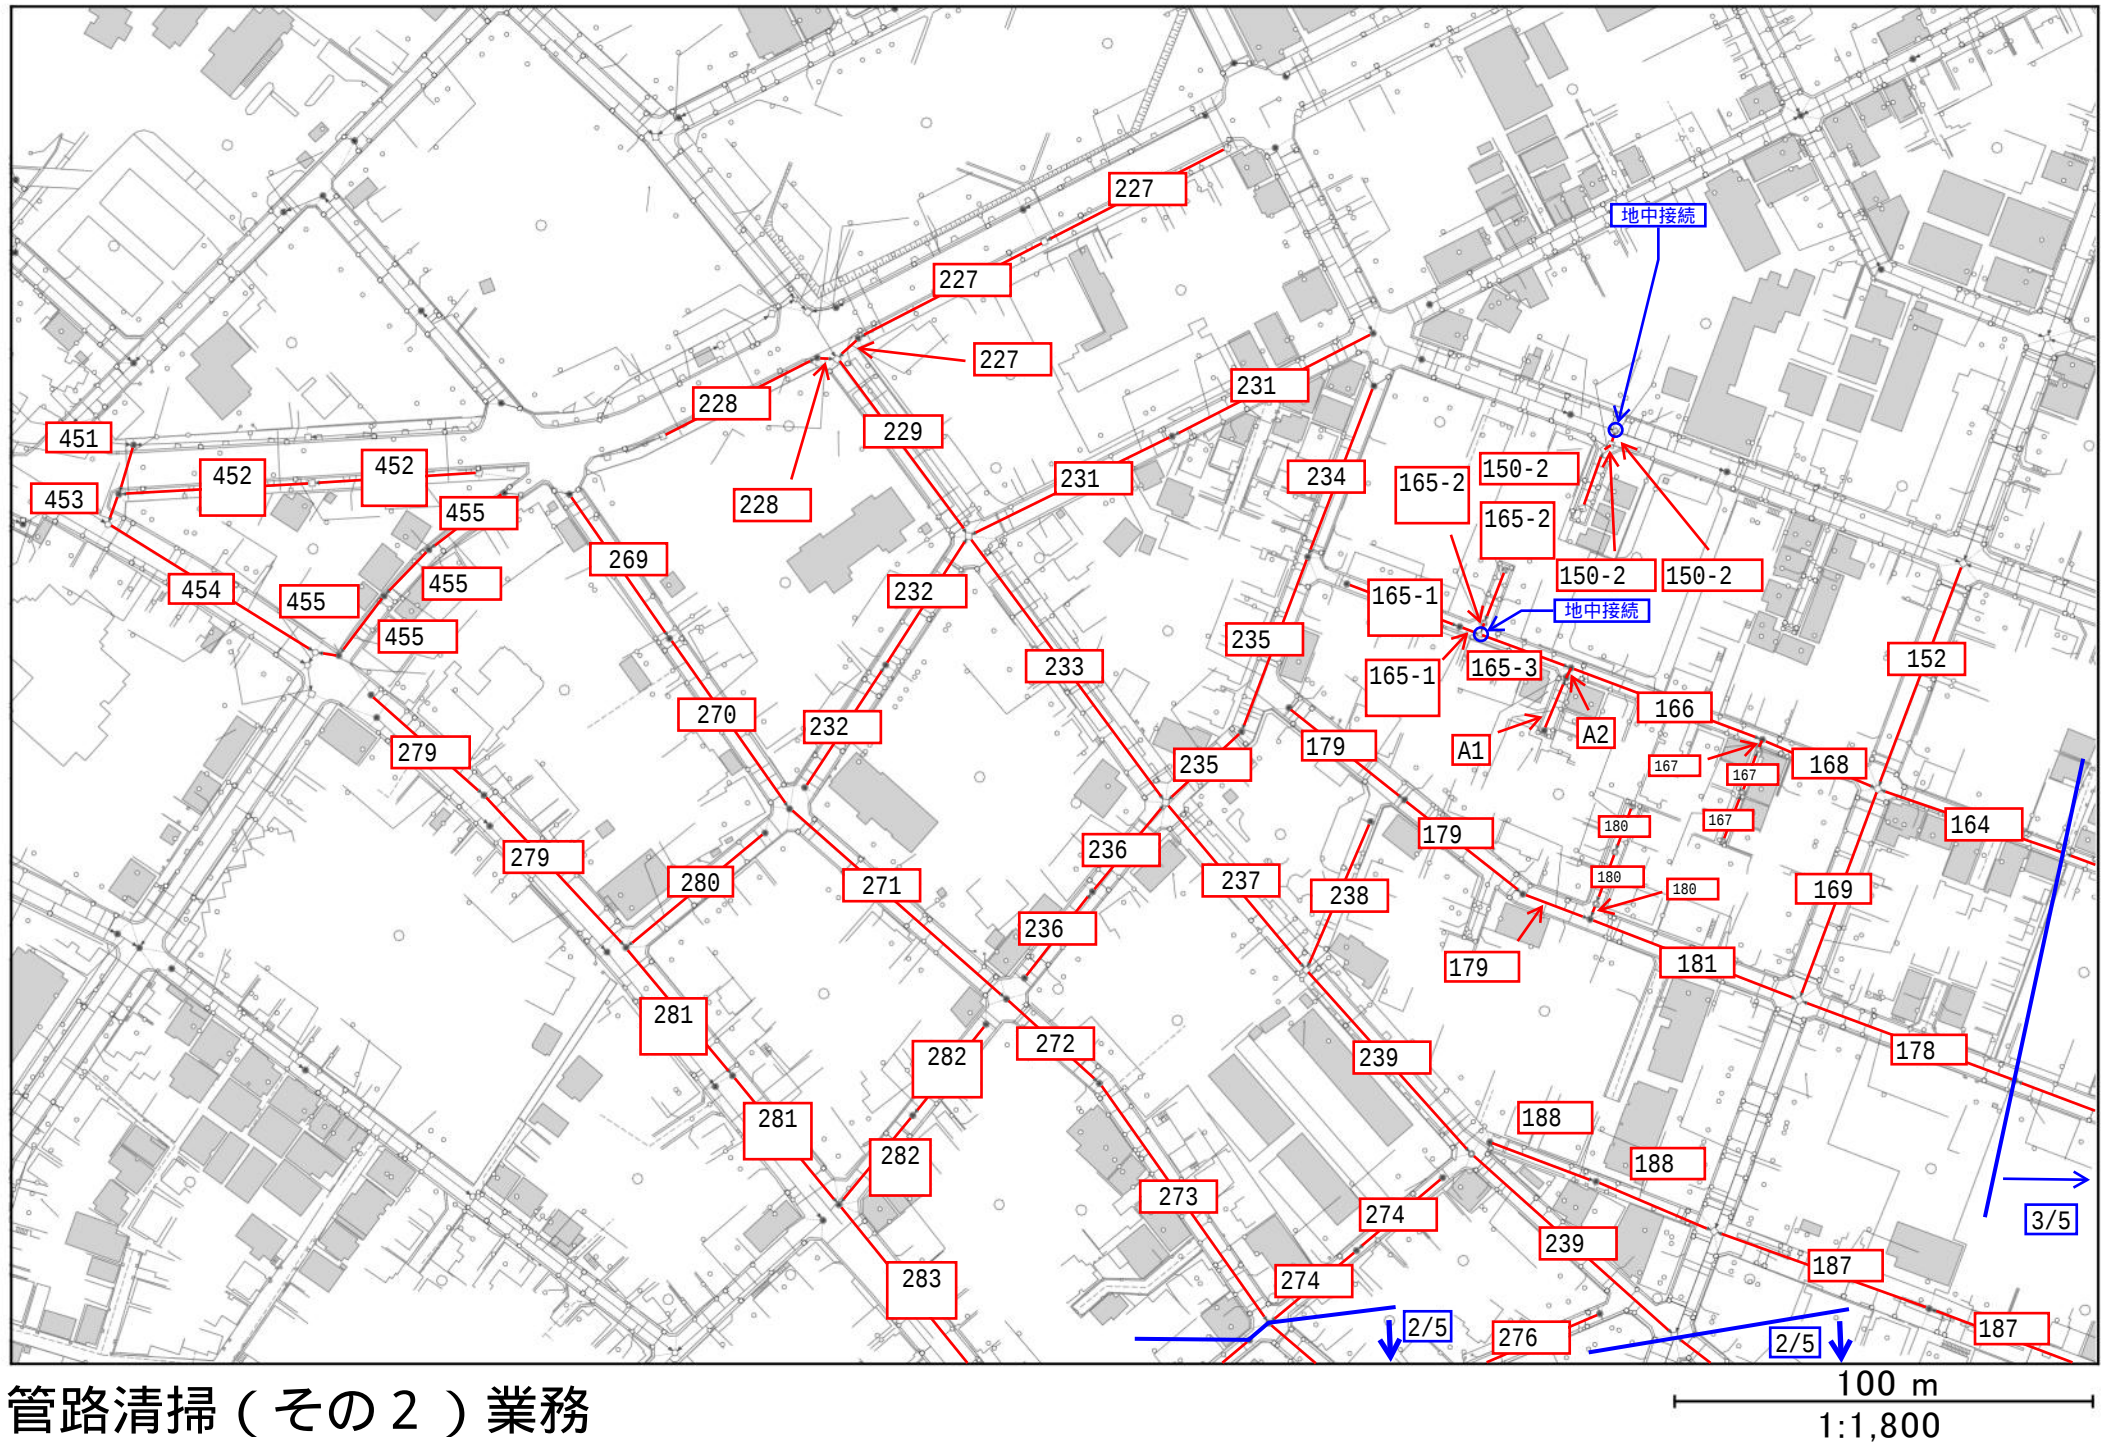


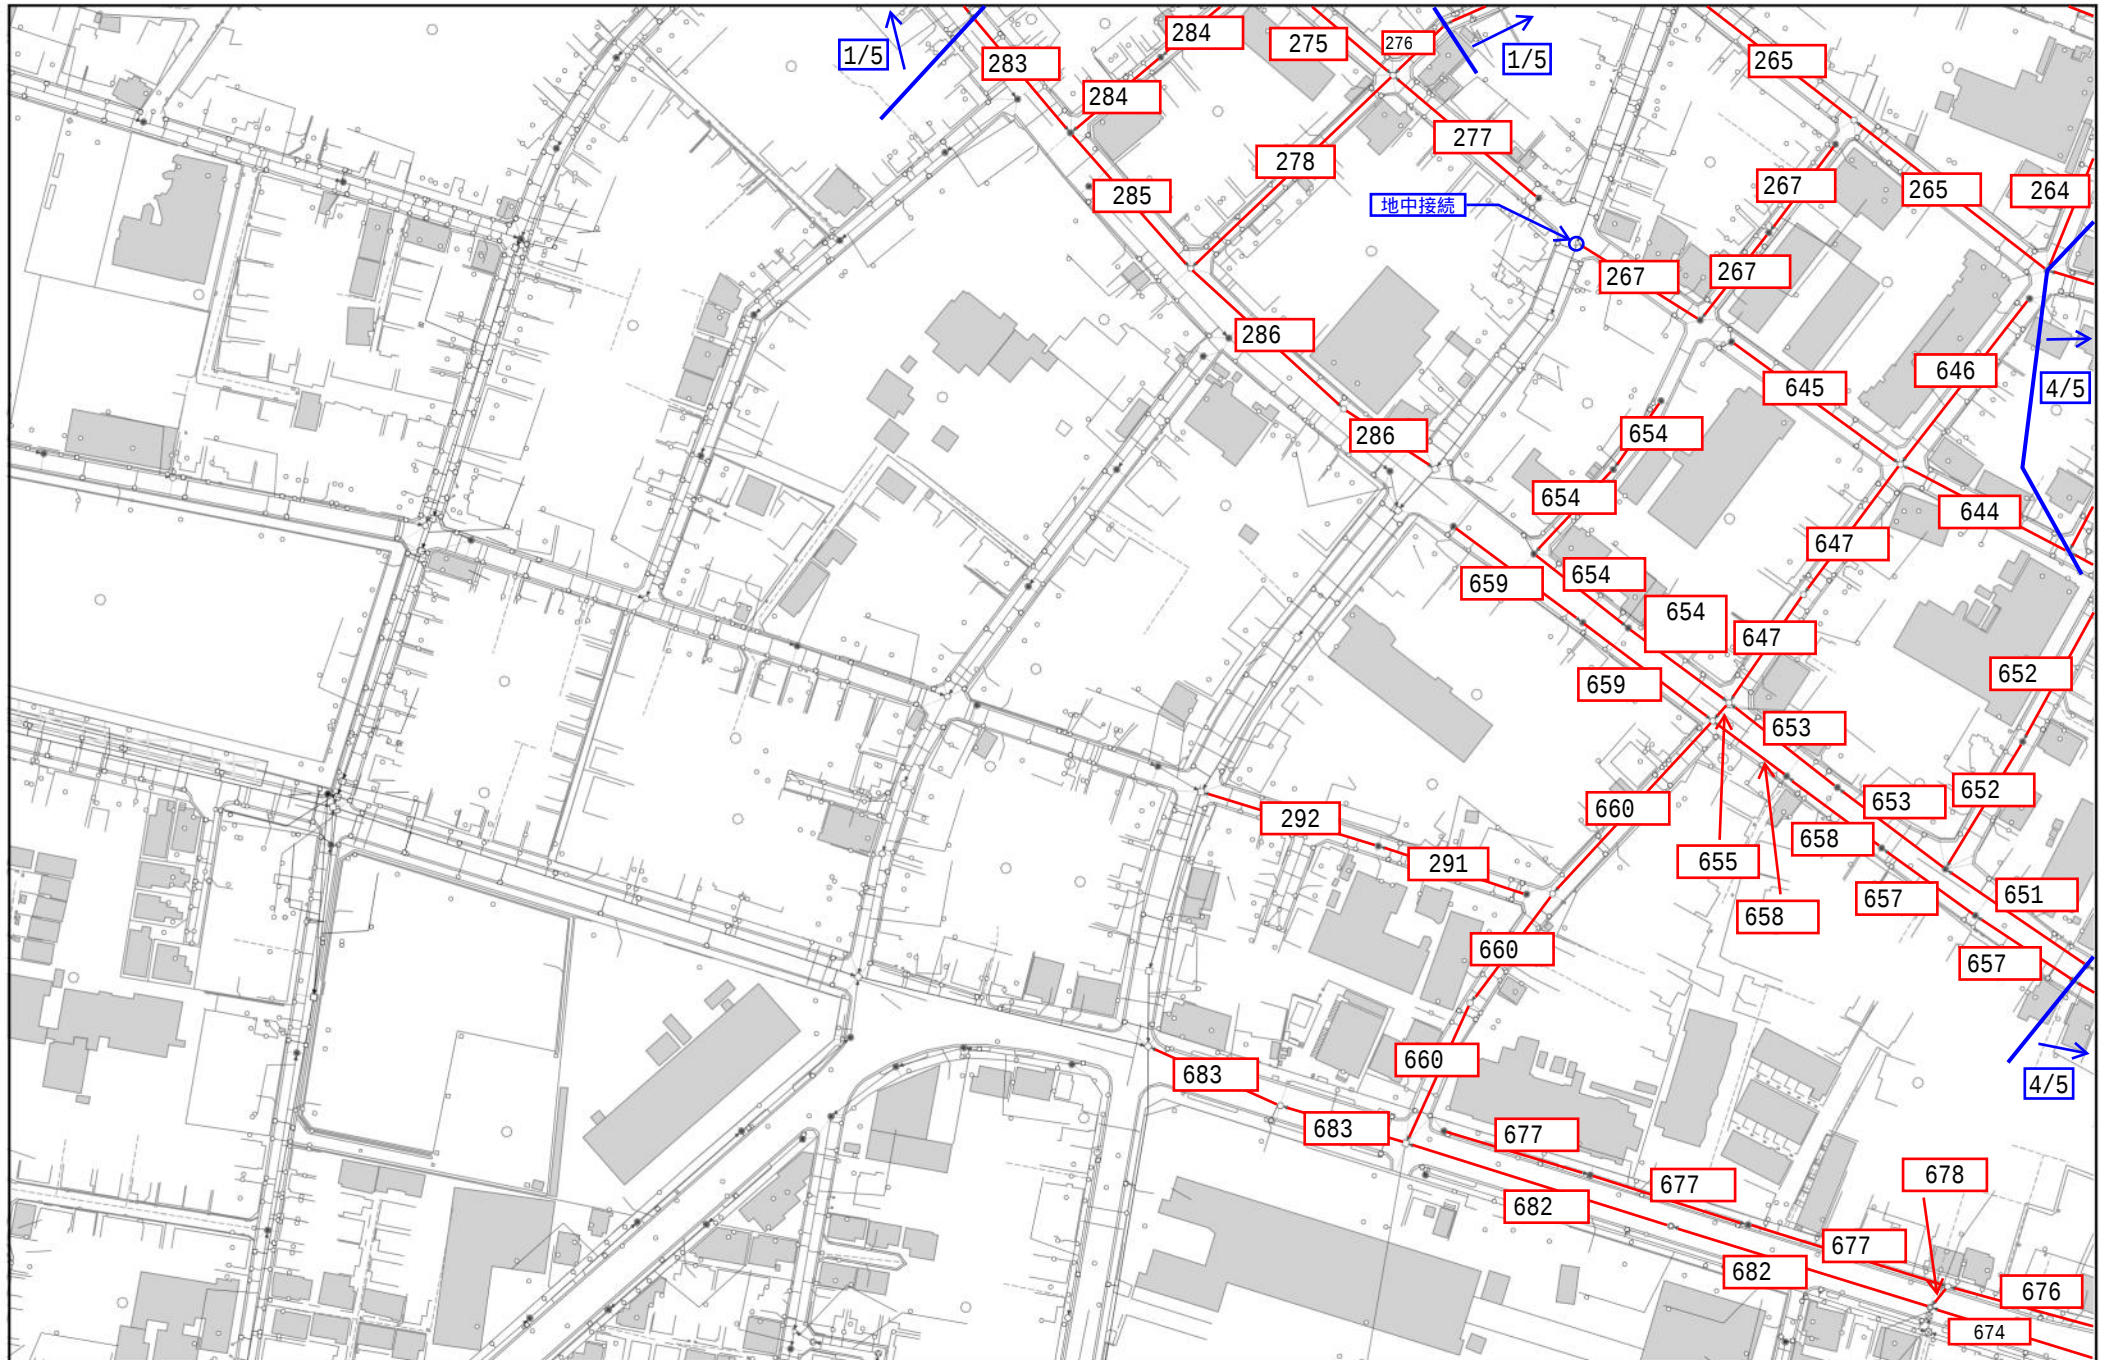

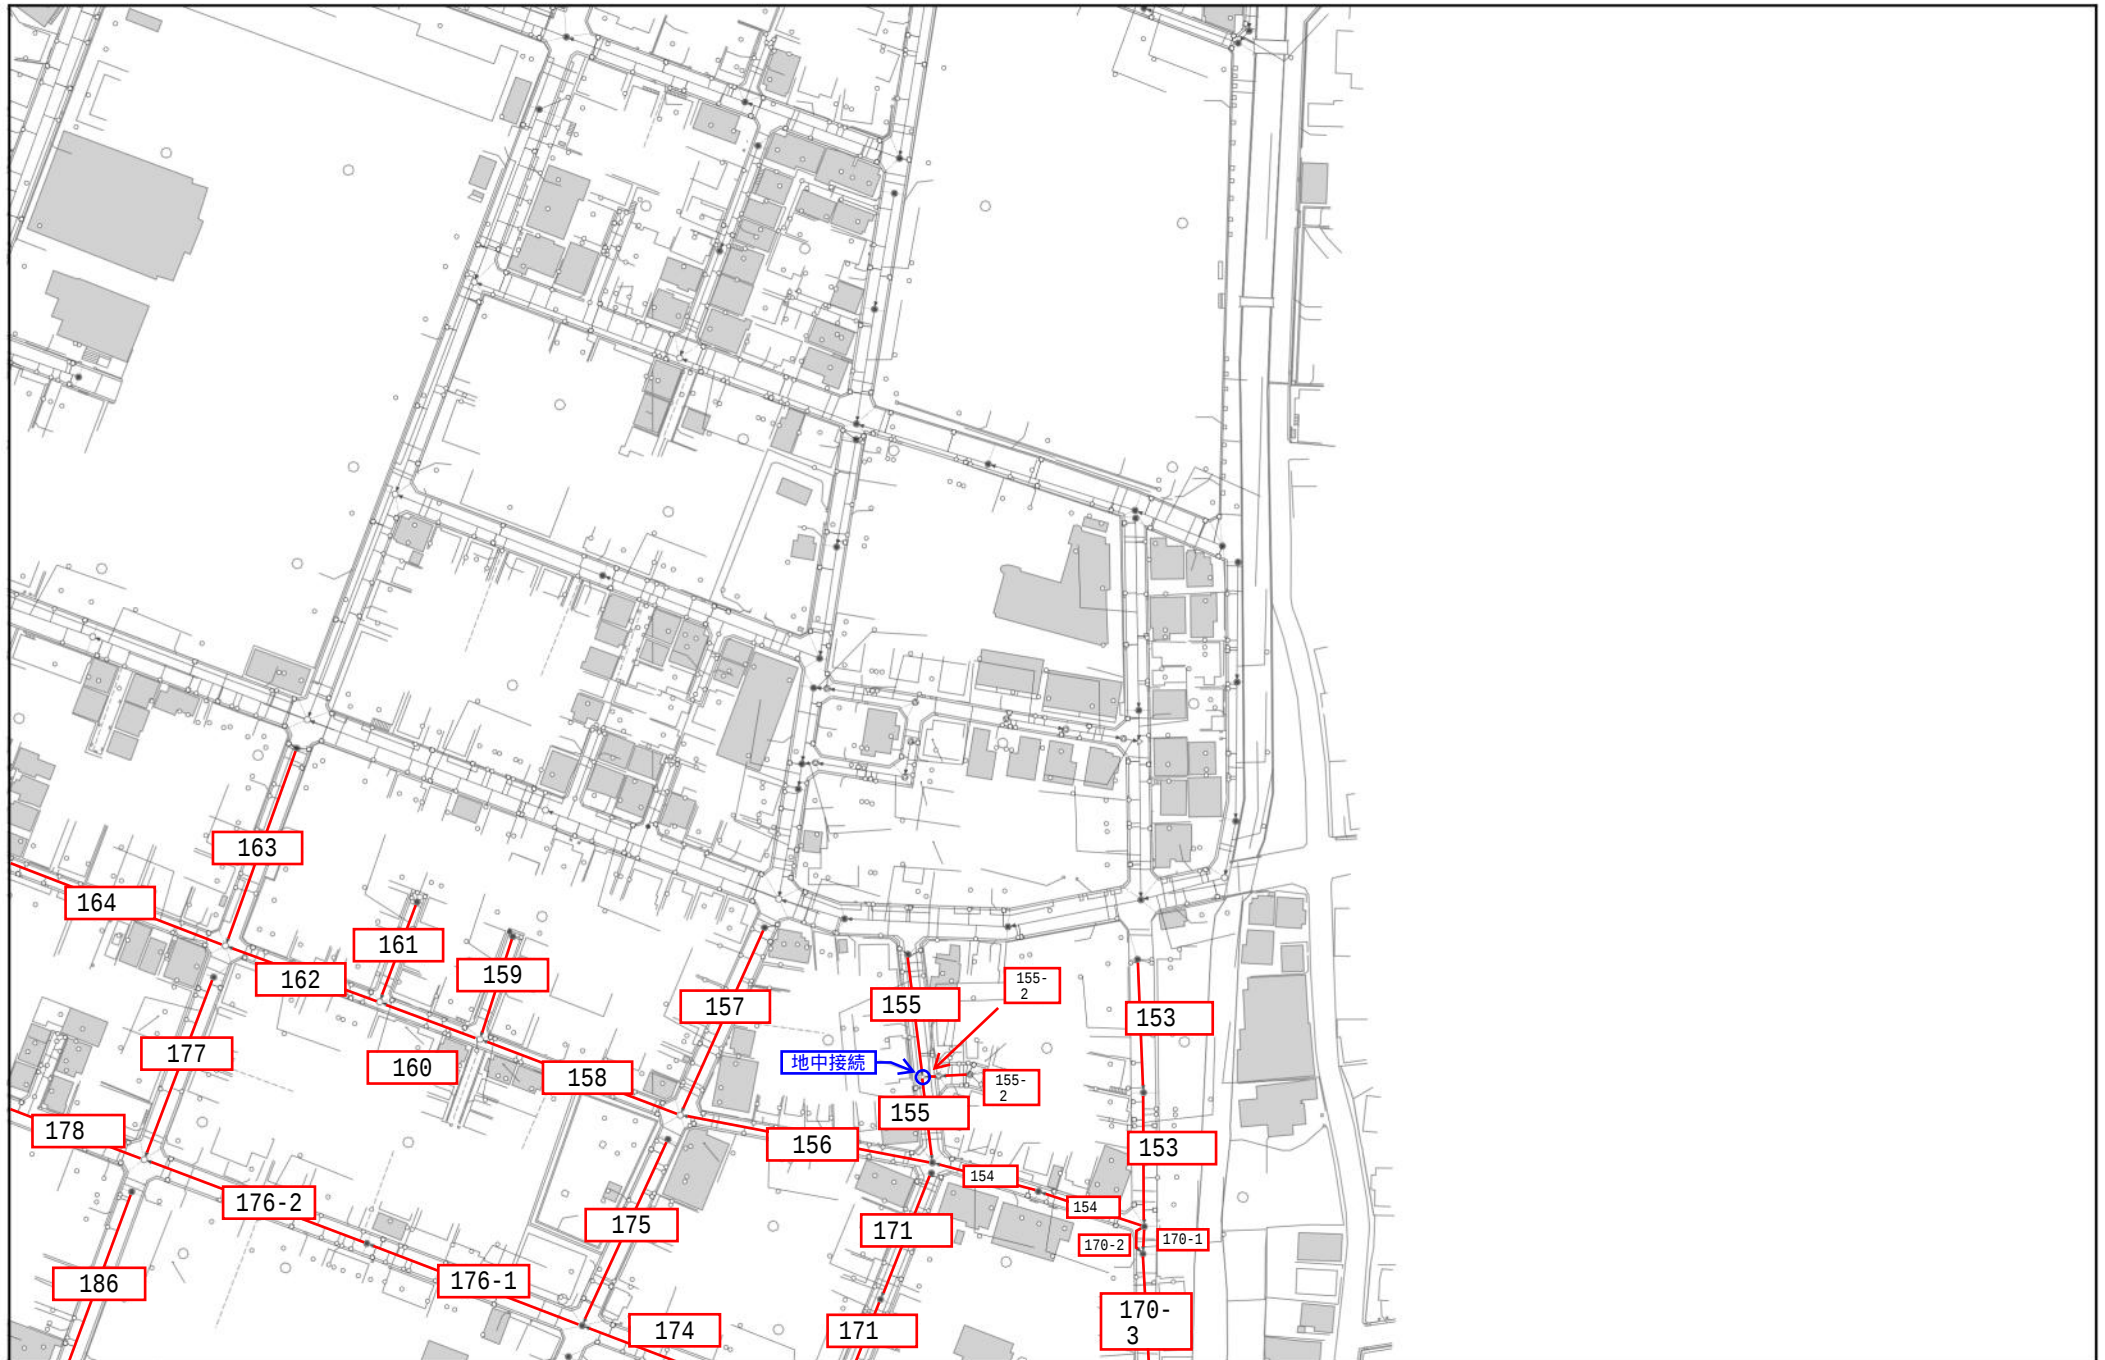


管路清掃（その２）業務

100 m
1:1,800

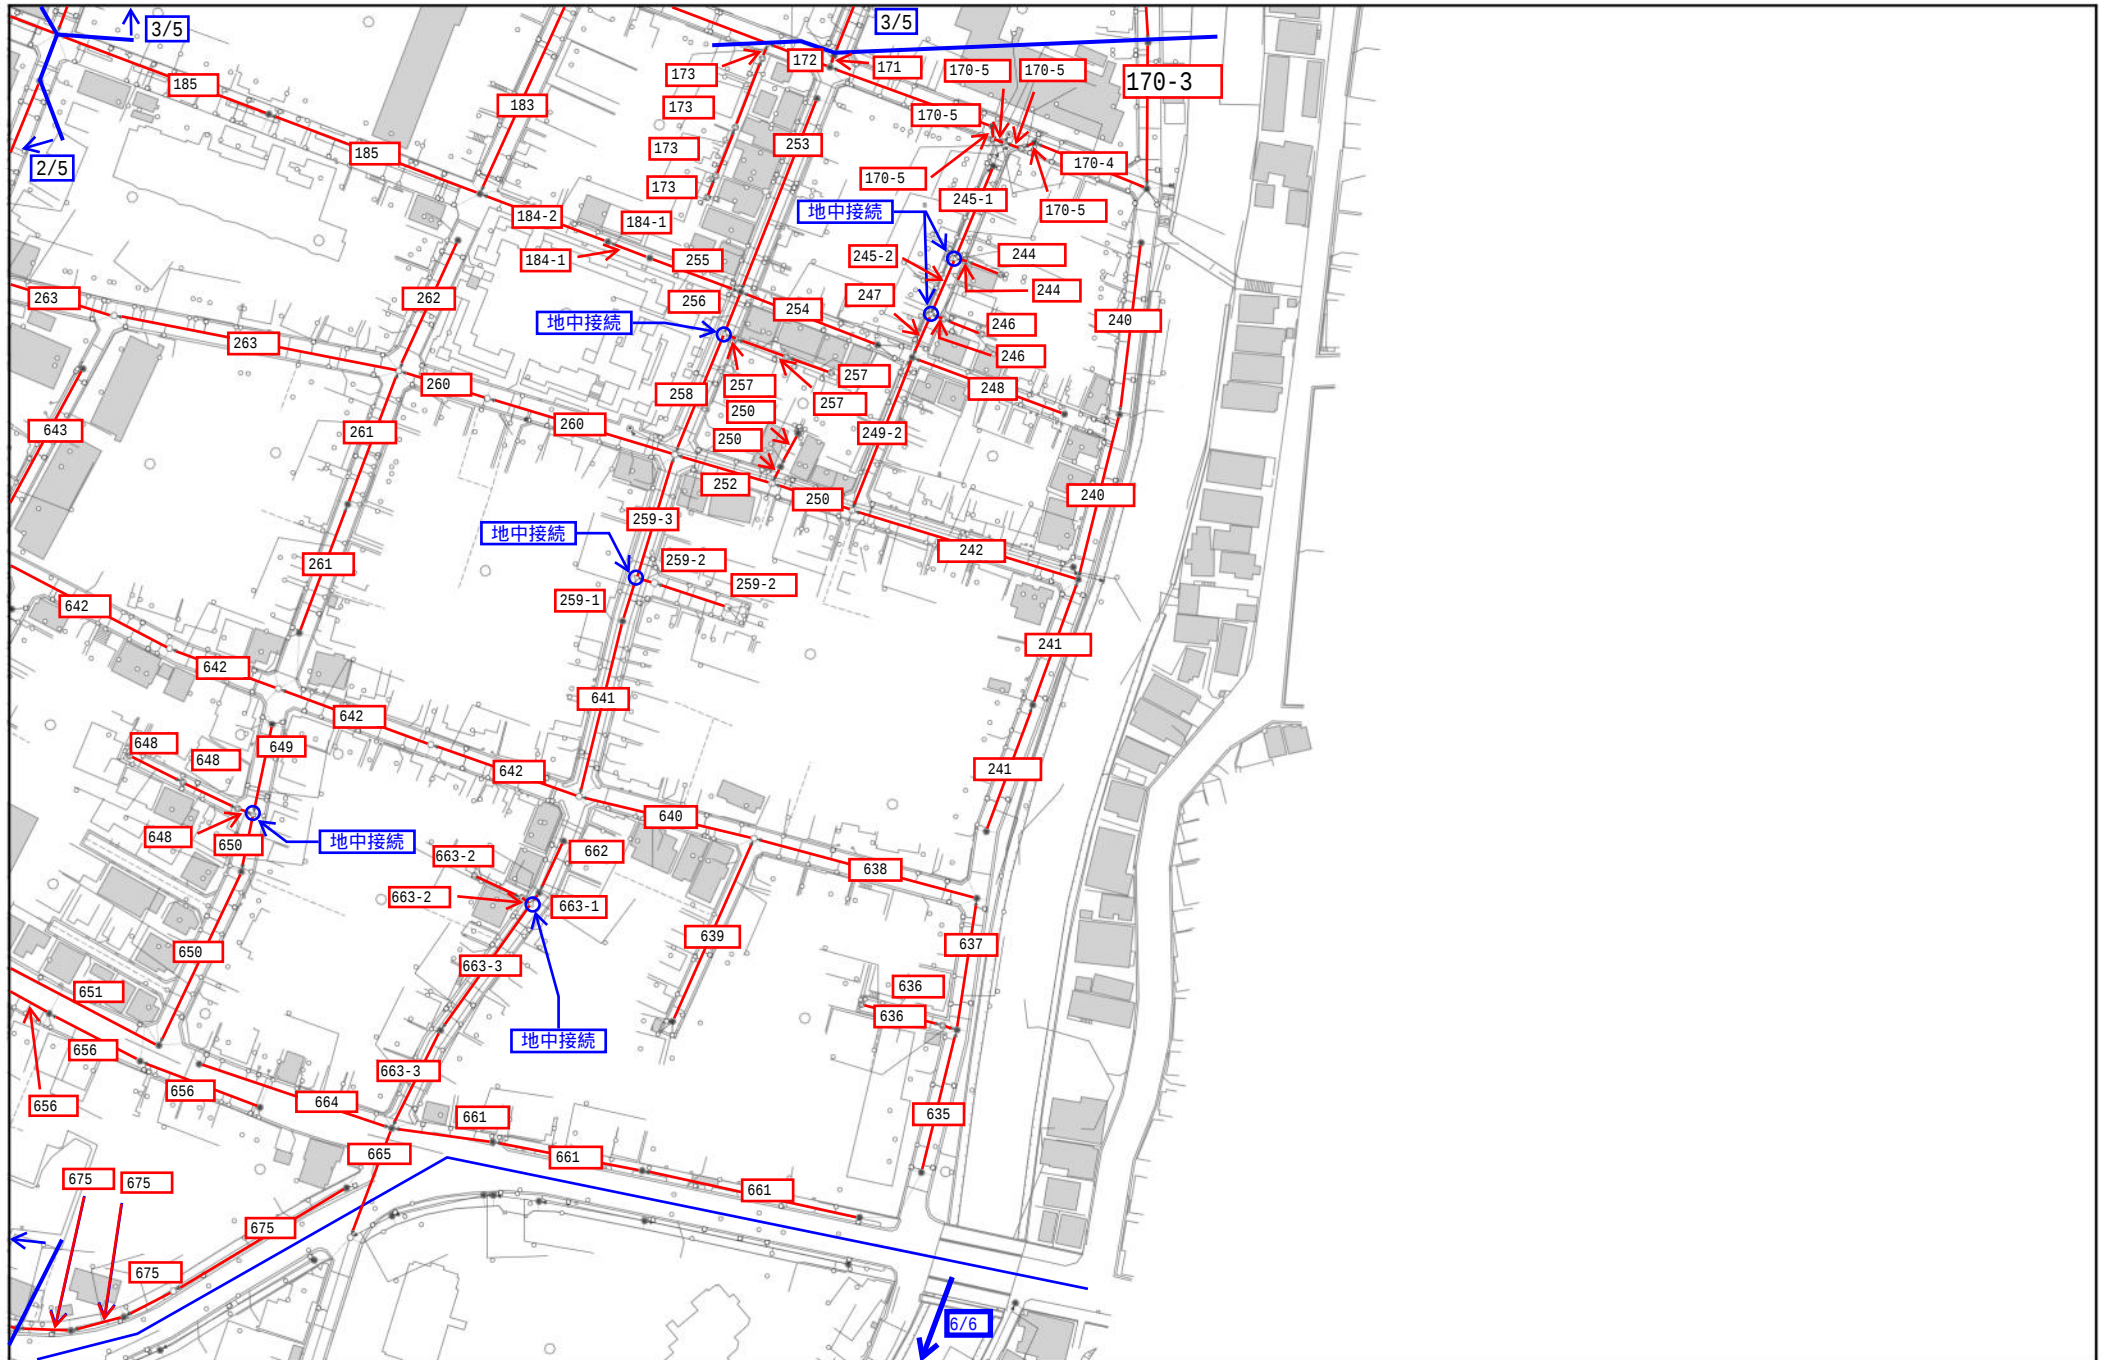

管路清掃（その２）業務

100 m
1:1,800

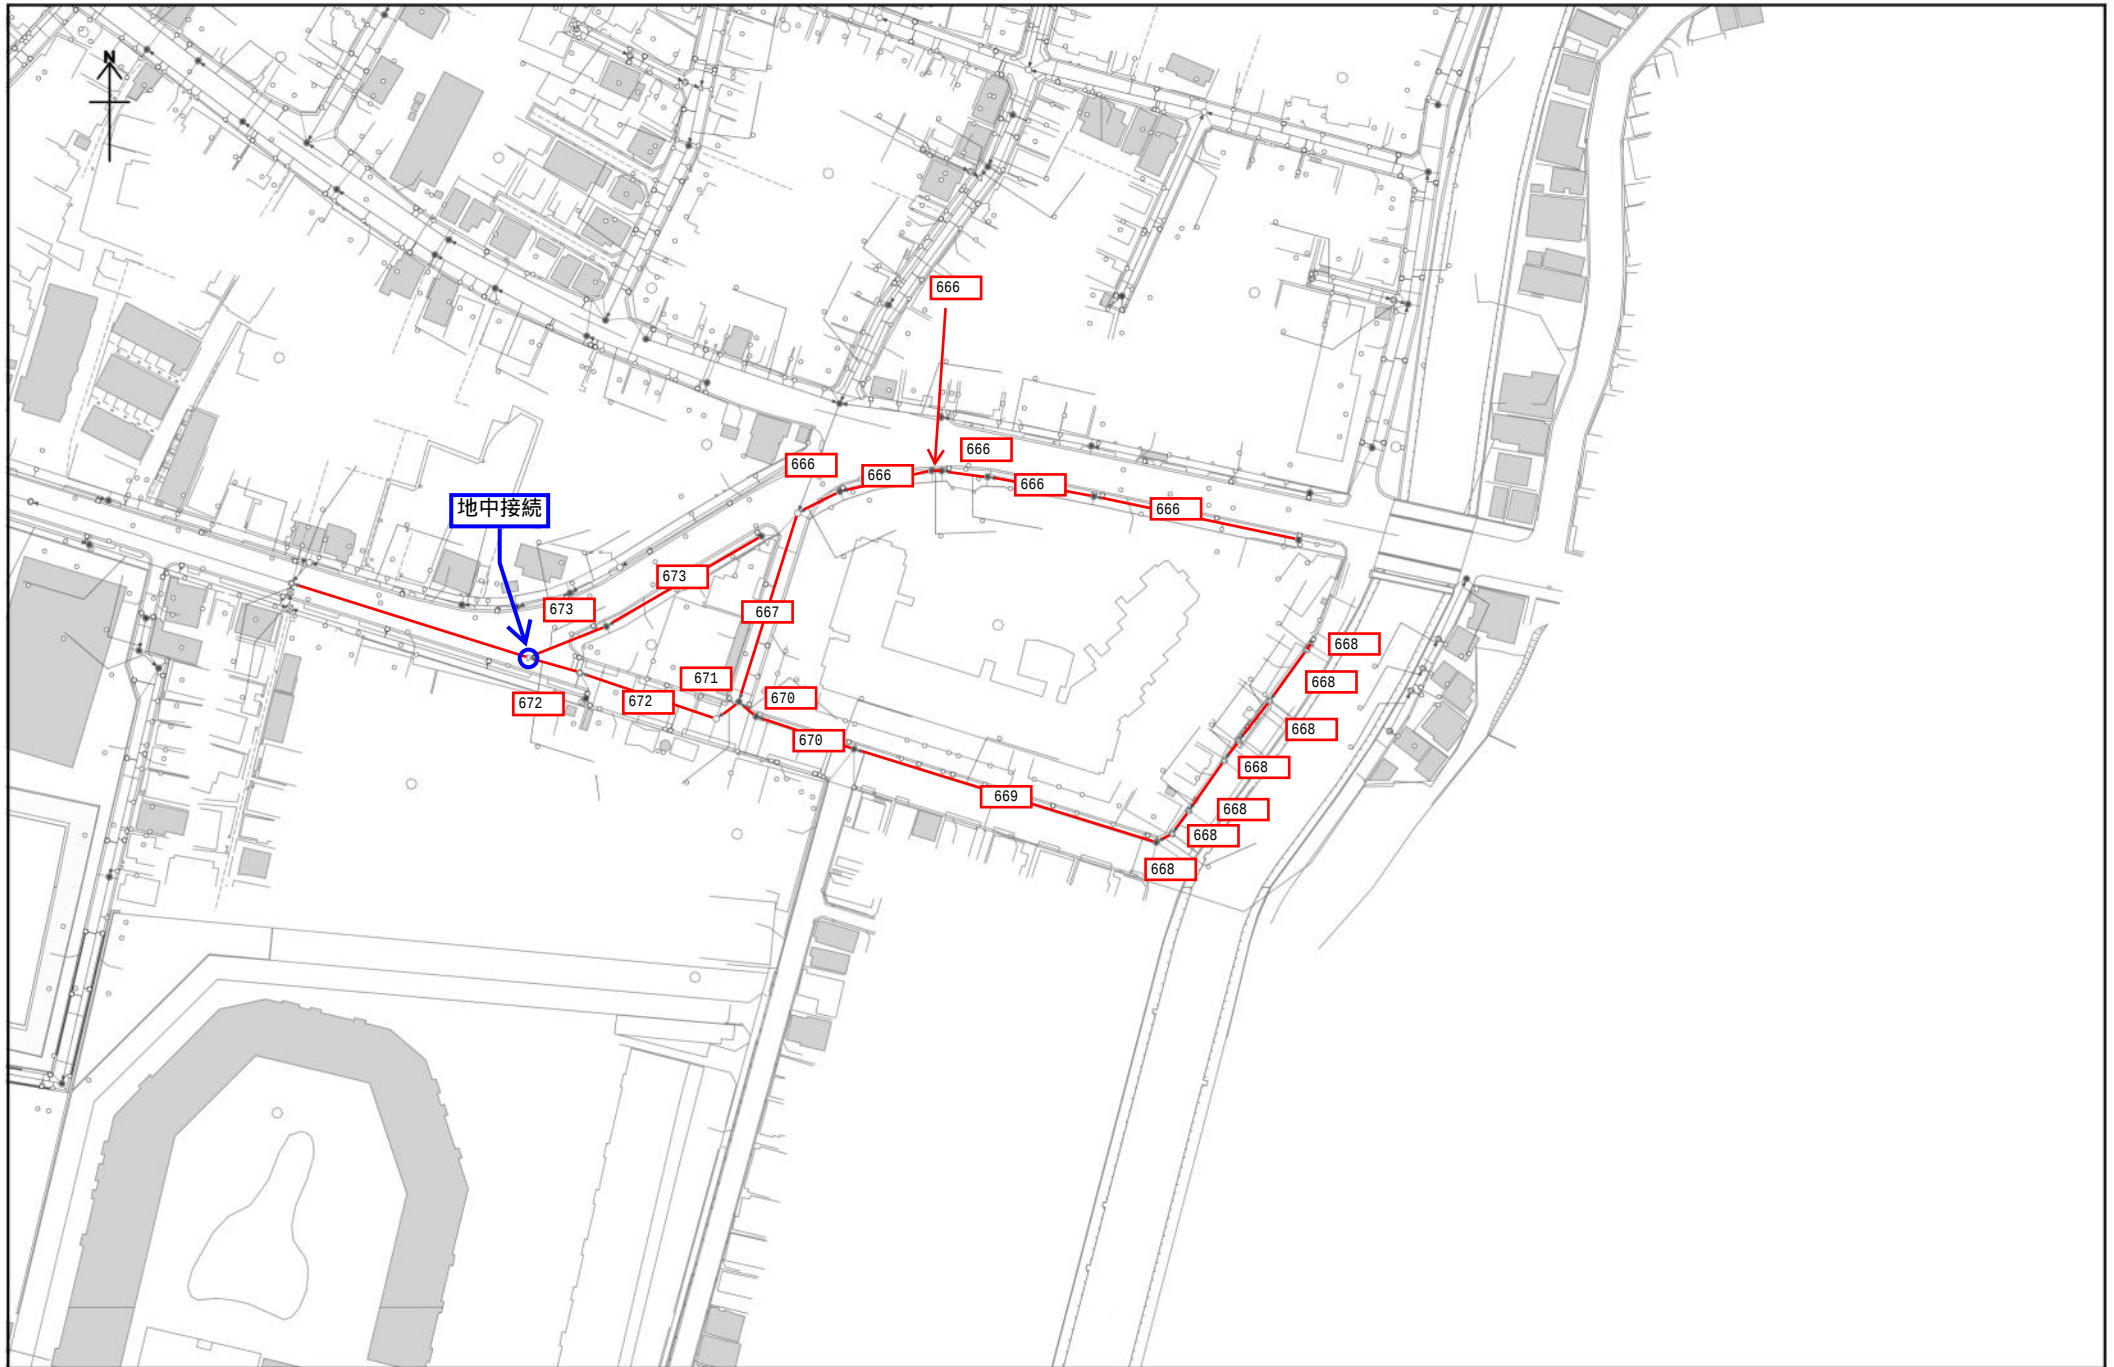

管路清掃（その２）業務

100 m
1:1,800