


案内図

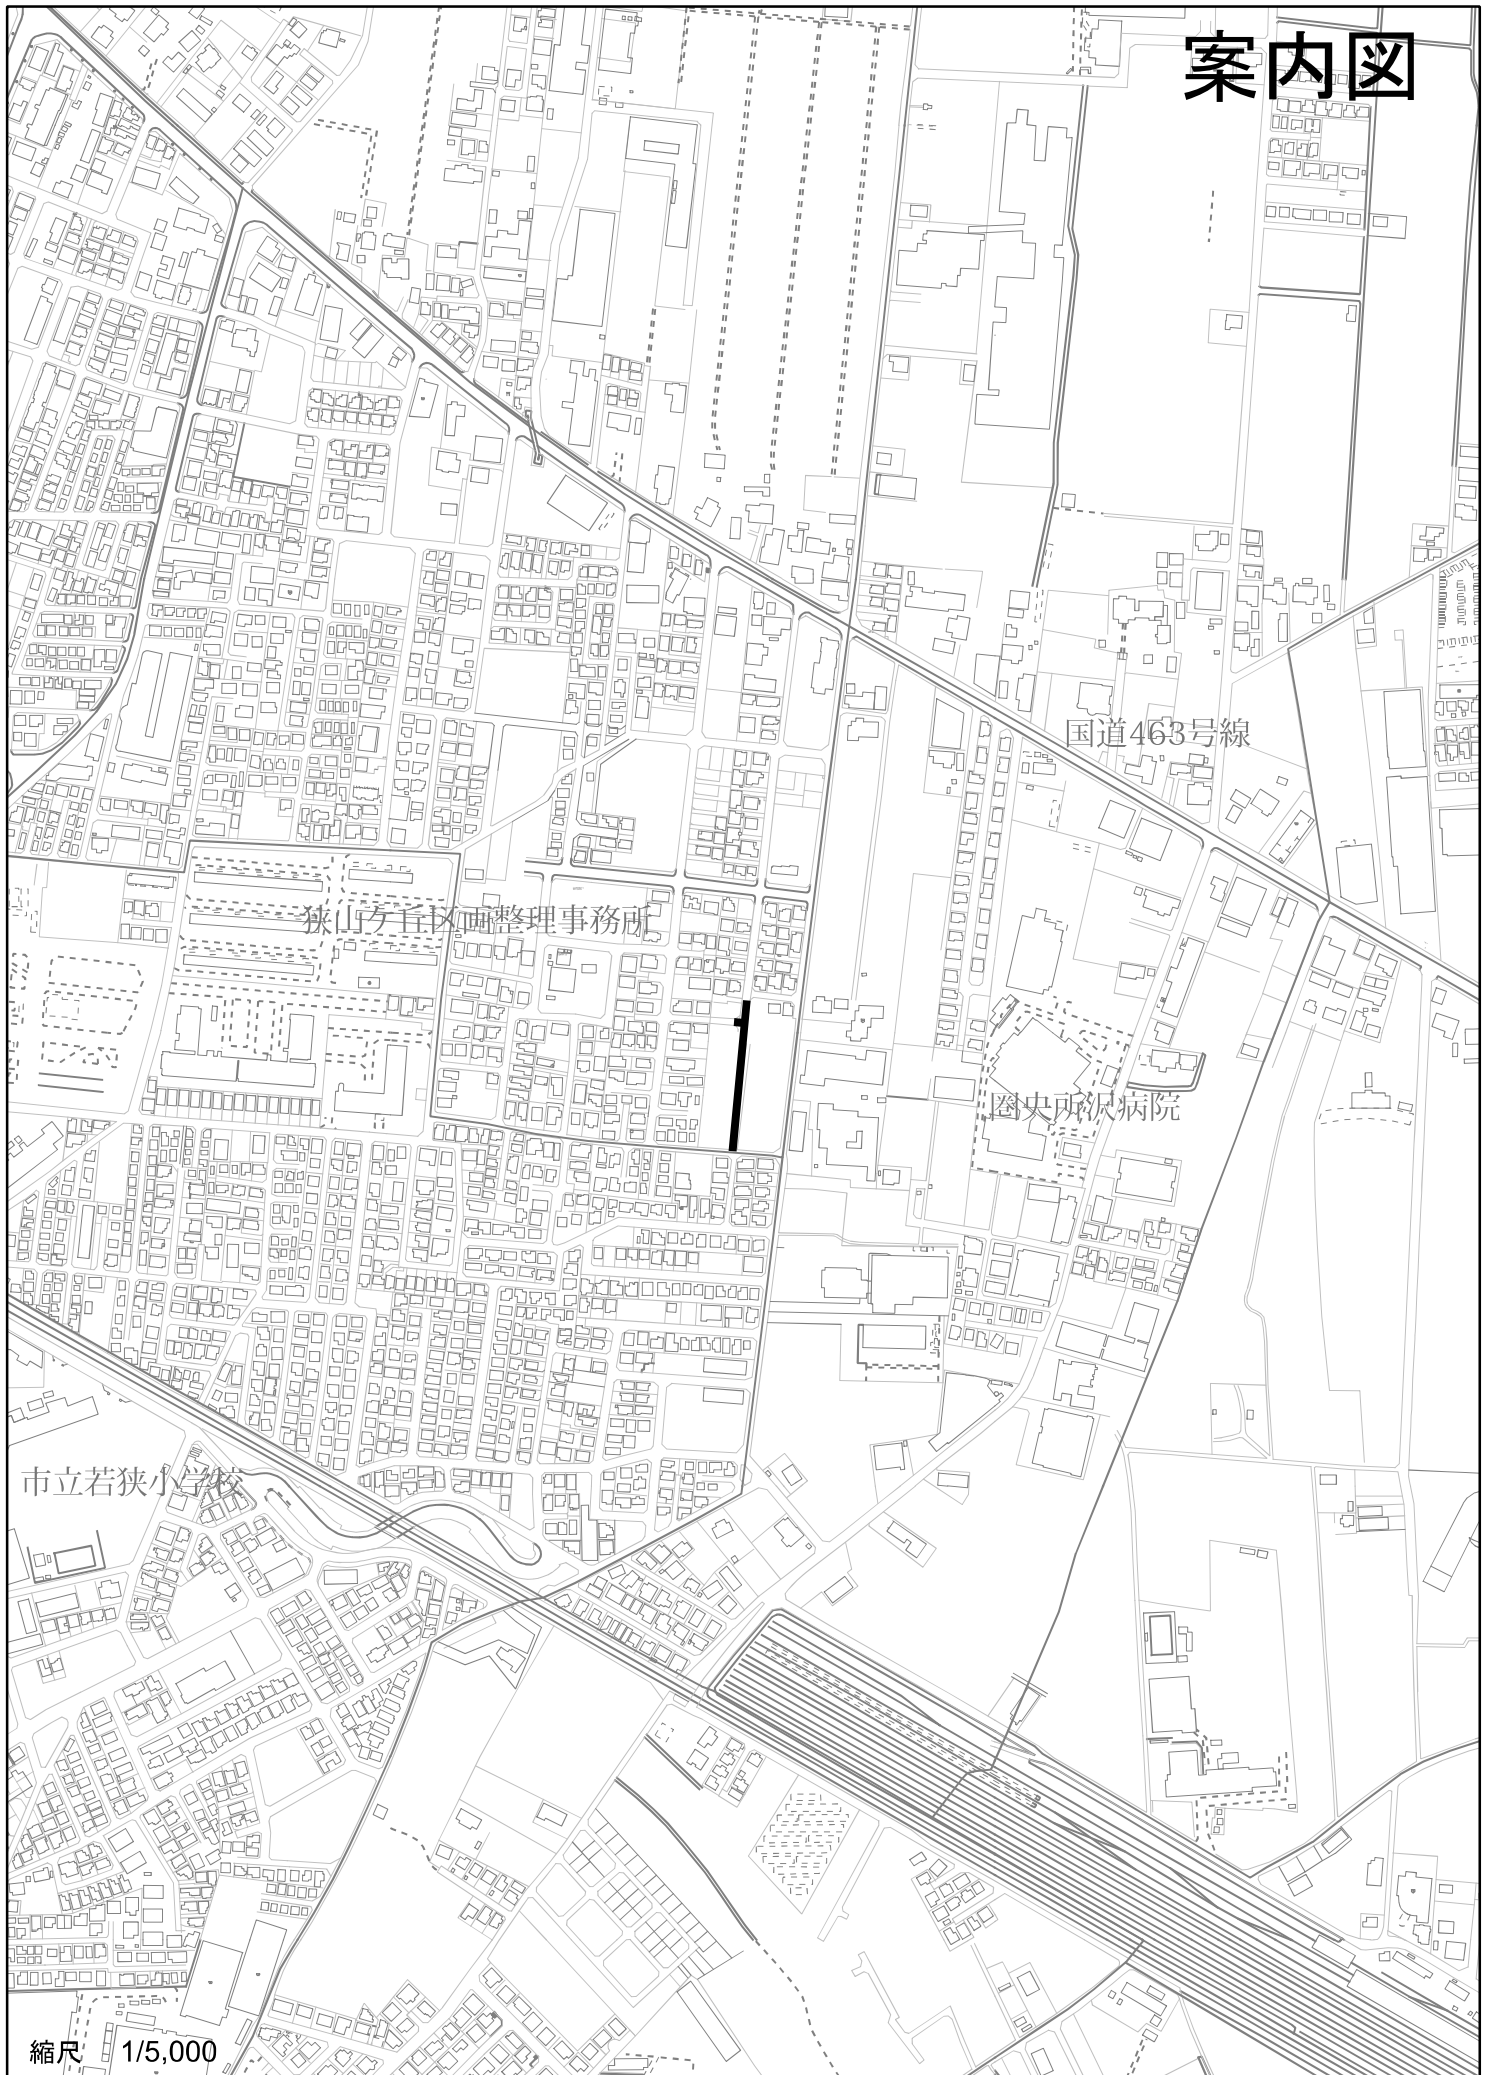

縮尺 1/5,000

100m

工事箇所