


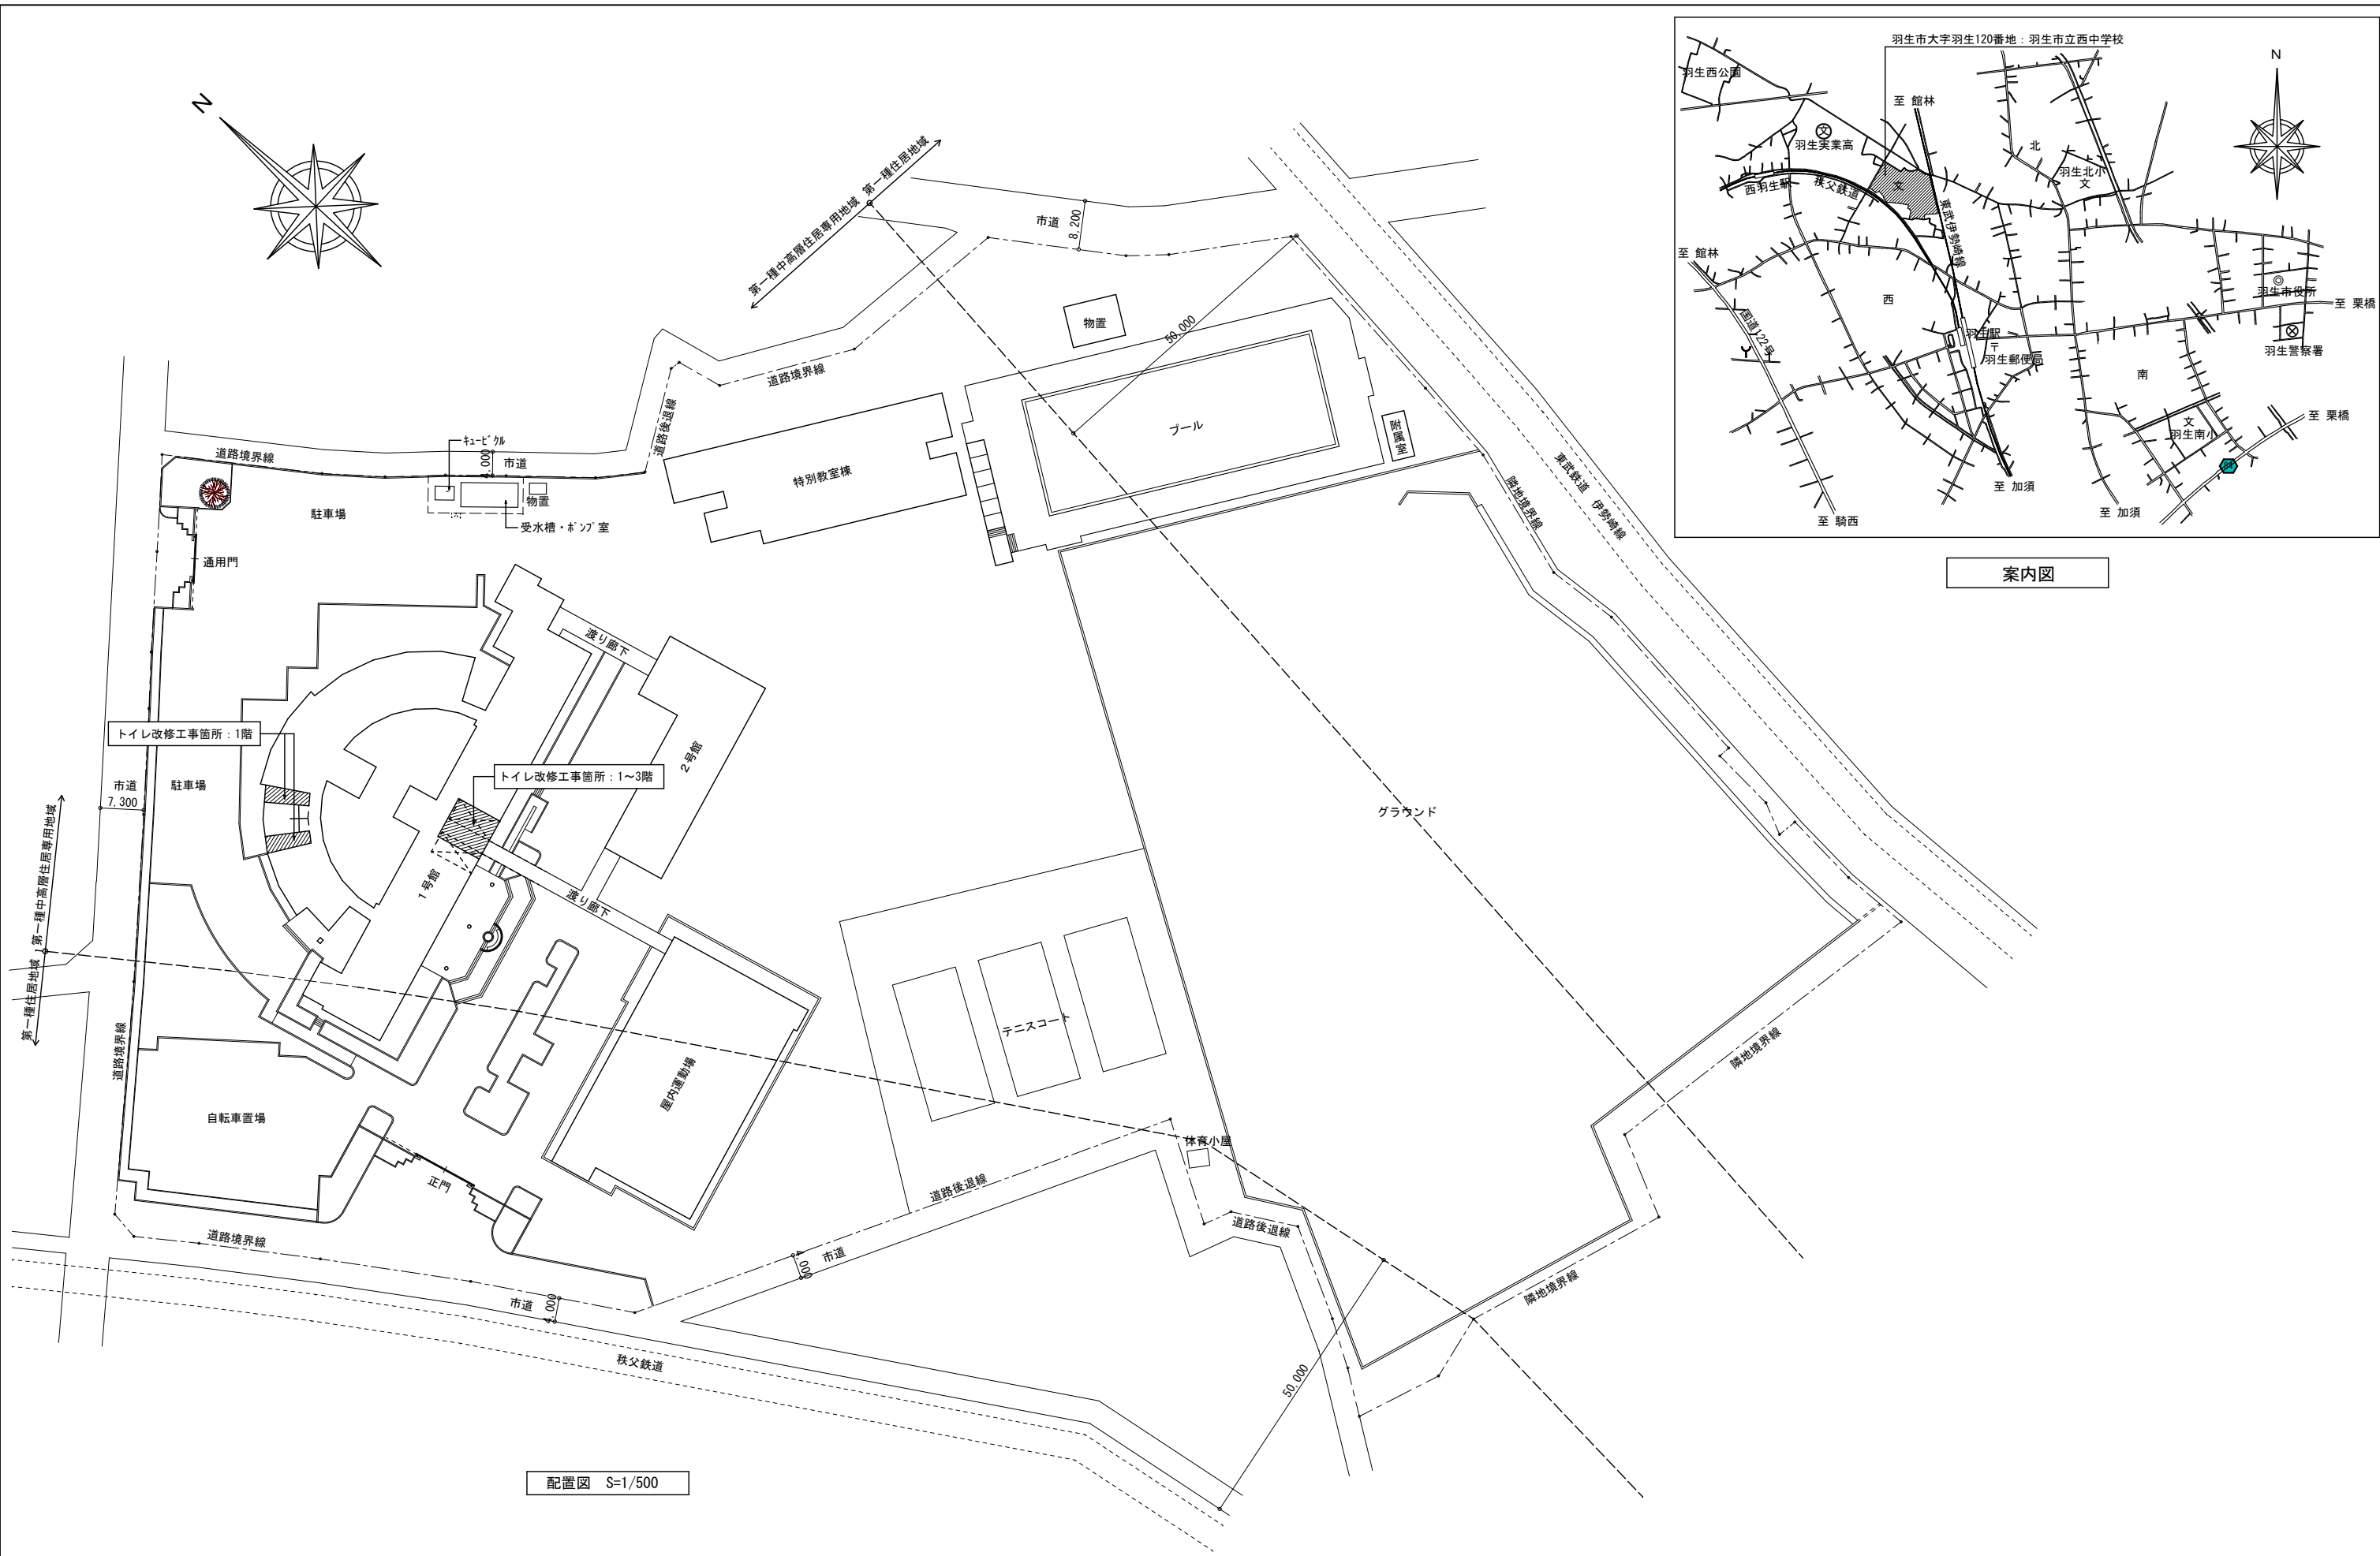

配置図 S=1/500

案内図