


A1 : S=1/500

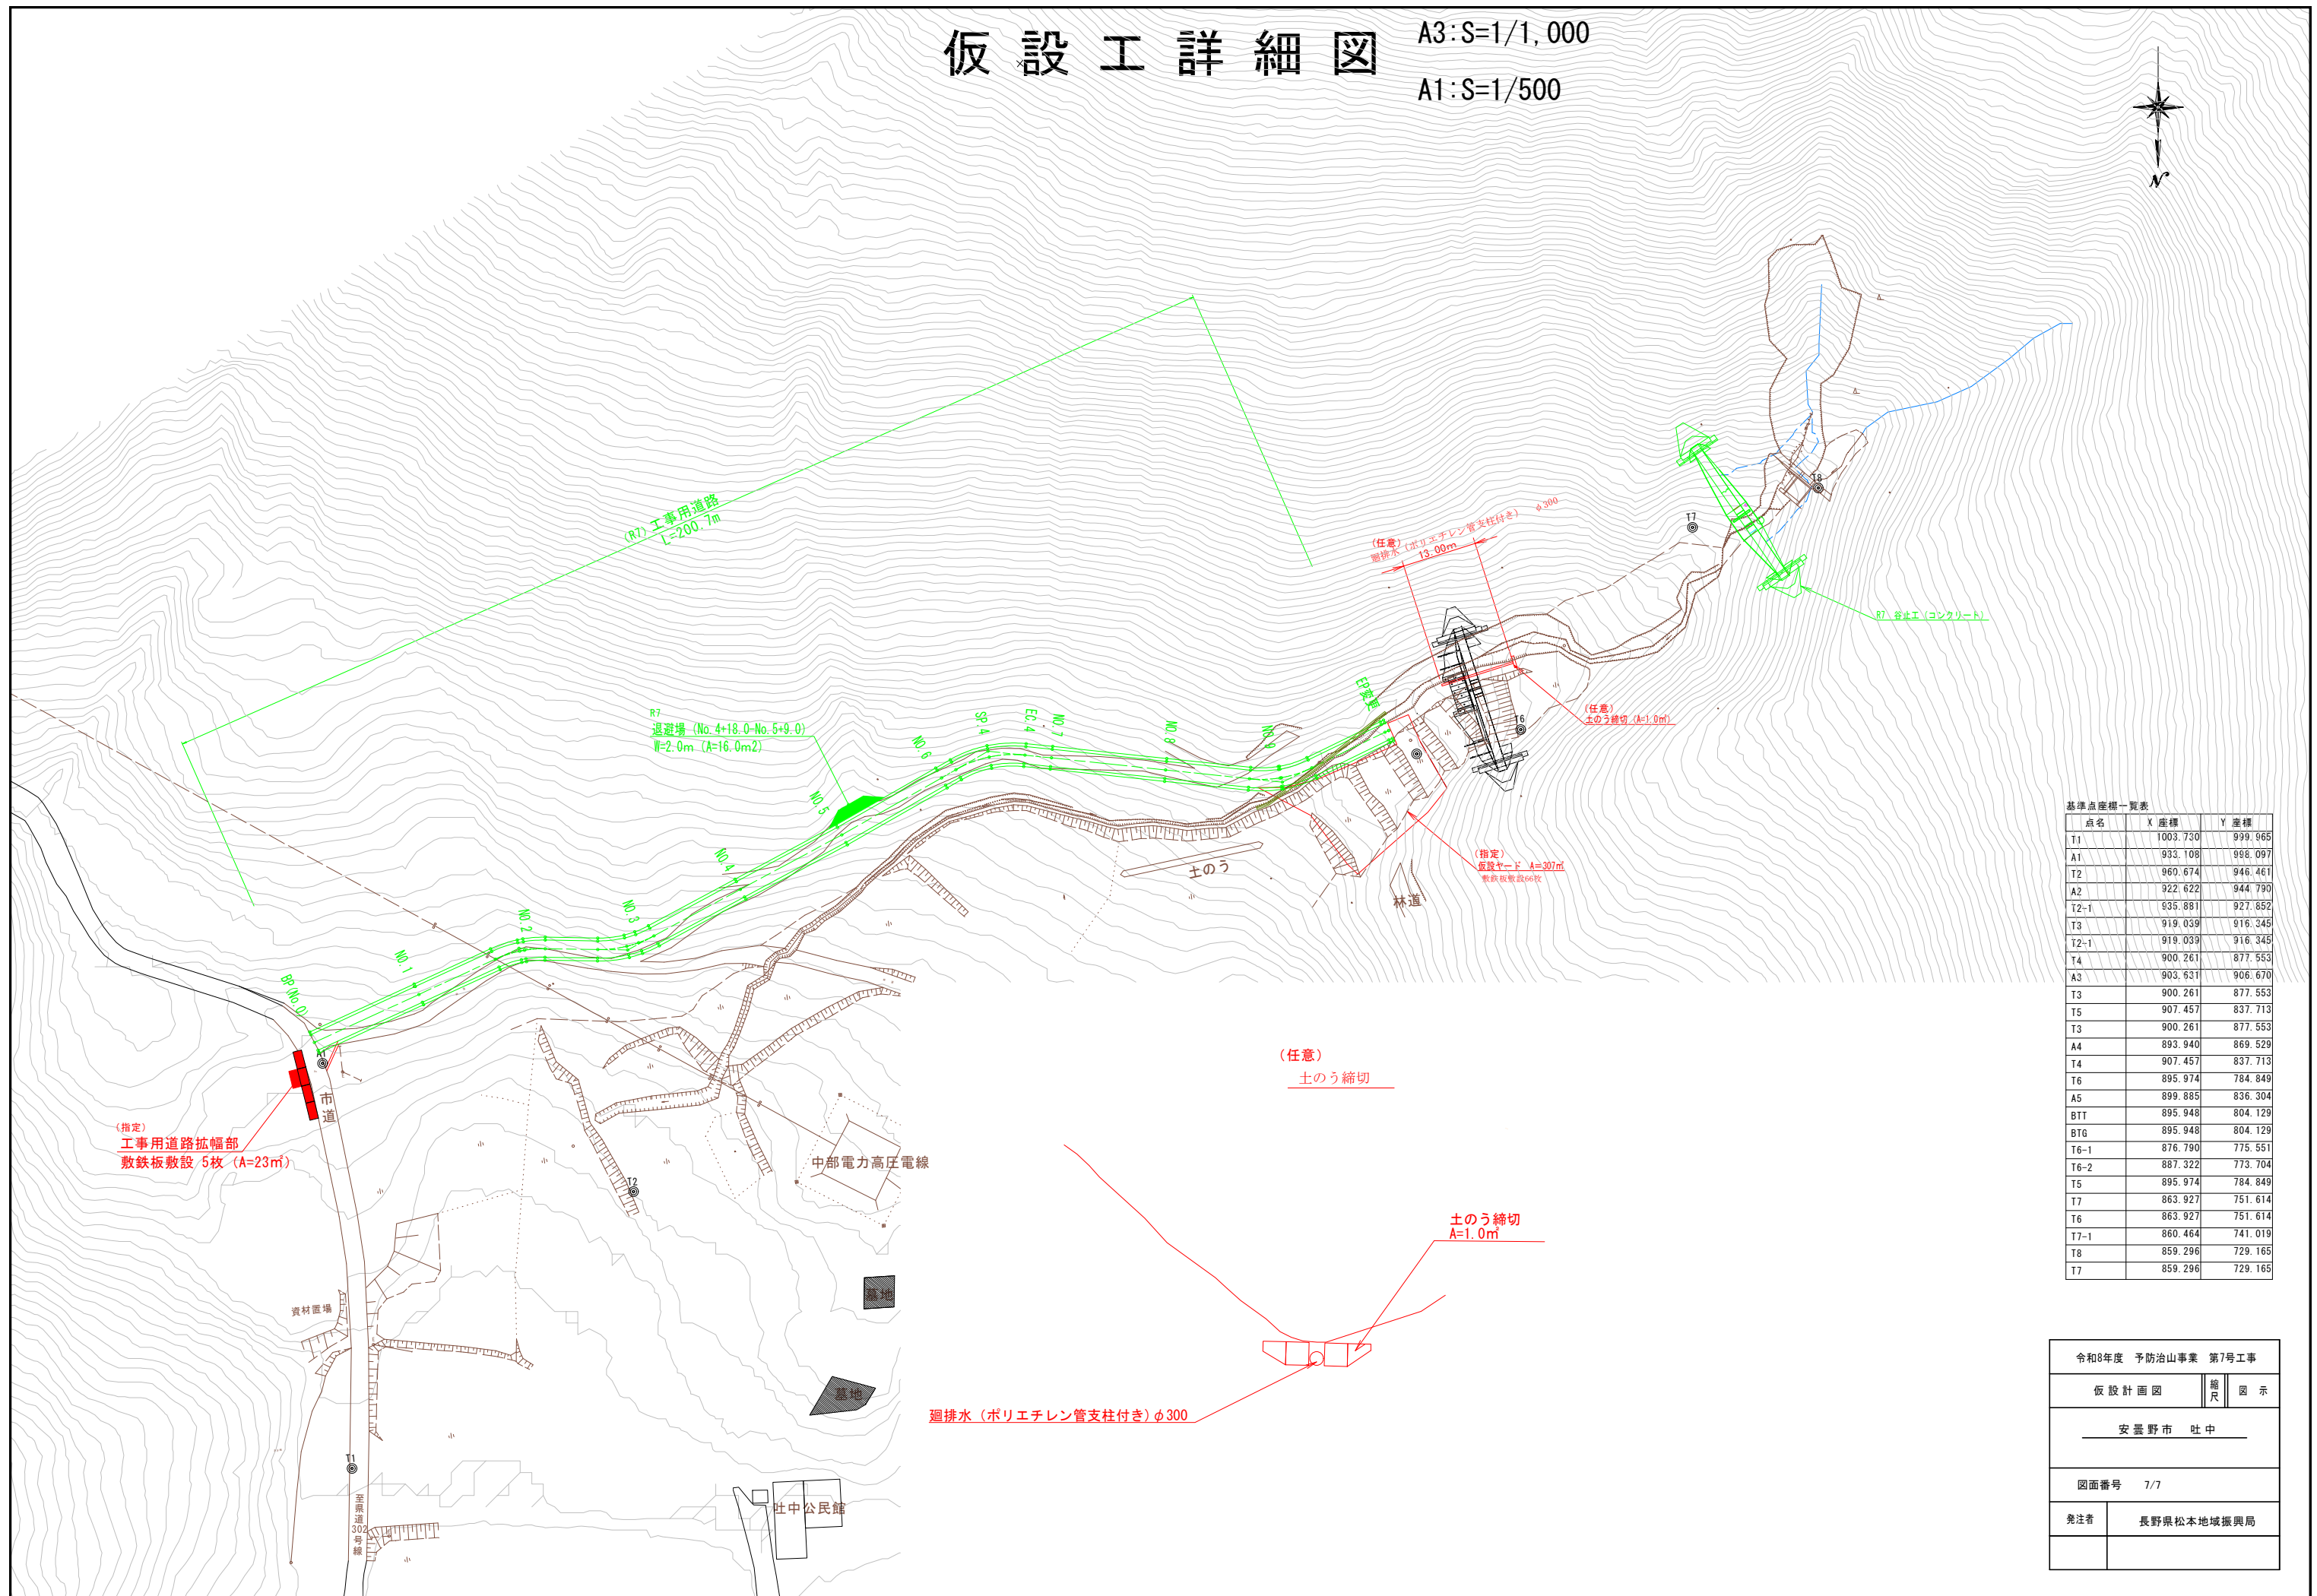

点名	X 座標	Y 座標
T1	1003.730	999.965
A1	933.108	998.097
T2	960.674	946.461
A2	922.622	944.790
T2-1	935.881	927.852
T3	919.039	916.345
T2-1	919.039	916.345
T4	900.261	877.553
A3	903.631	906.670
T3	900.261	877.553
T5	907.457	837.713
T3	900.261	877.553
A4	893.940	869.529
T4	907.457	837.713
T6	895.974	784.849
A5	899.885	836.304
BTT	895.948	804.129
BTG	895.948	804.129
T6-1	876.790	775.551
T6-2	887.322	773.704
T5	895.974	784.849
T7	863.927	751.614
T6	863.927	751.614
T7-1	860.464	741.019
T8	859.296	729.165
T7	859.296	729.165

令和8年度 予防治山事業 第7号工事		
仮設計画図	縮尺	図示
安曇野市 吐中		
図面番号 7/7		
発注者	長野県松本地域振興局	